

LEGEND:

	PROPOSED ROADWAY MODIFICATIONS
	SITE
	EXISTING TRAFFIC CONTROL SIGNAL
	PROPOSED TRAFFIC CONTROL SIGNAL




KEY PLAN

SOUTHWEST CORNER OF
EAGLESON ROAD AT COPE DRIVE

Transportation Engineering Services Branch	
Approved By: N. PAUDEL	Drawing No.:
Completed By: PARSONS	RMA-2018-TPD-###-A
Scale: N.T.S.	Date: MAY 2018

DRAFT

SITE

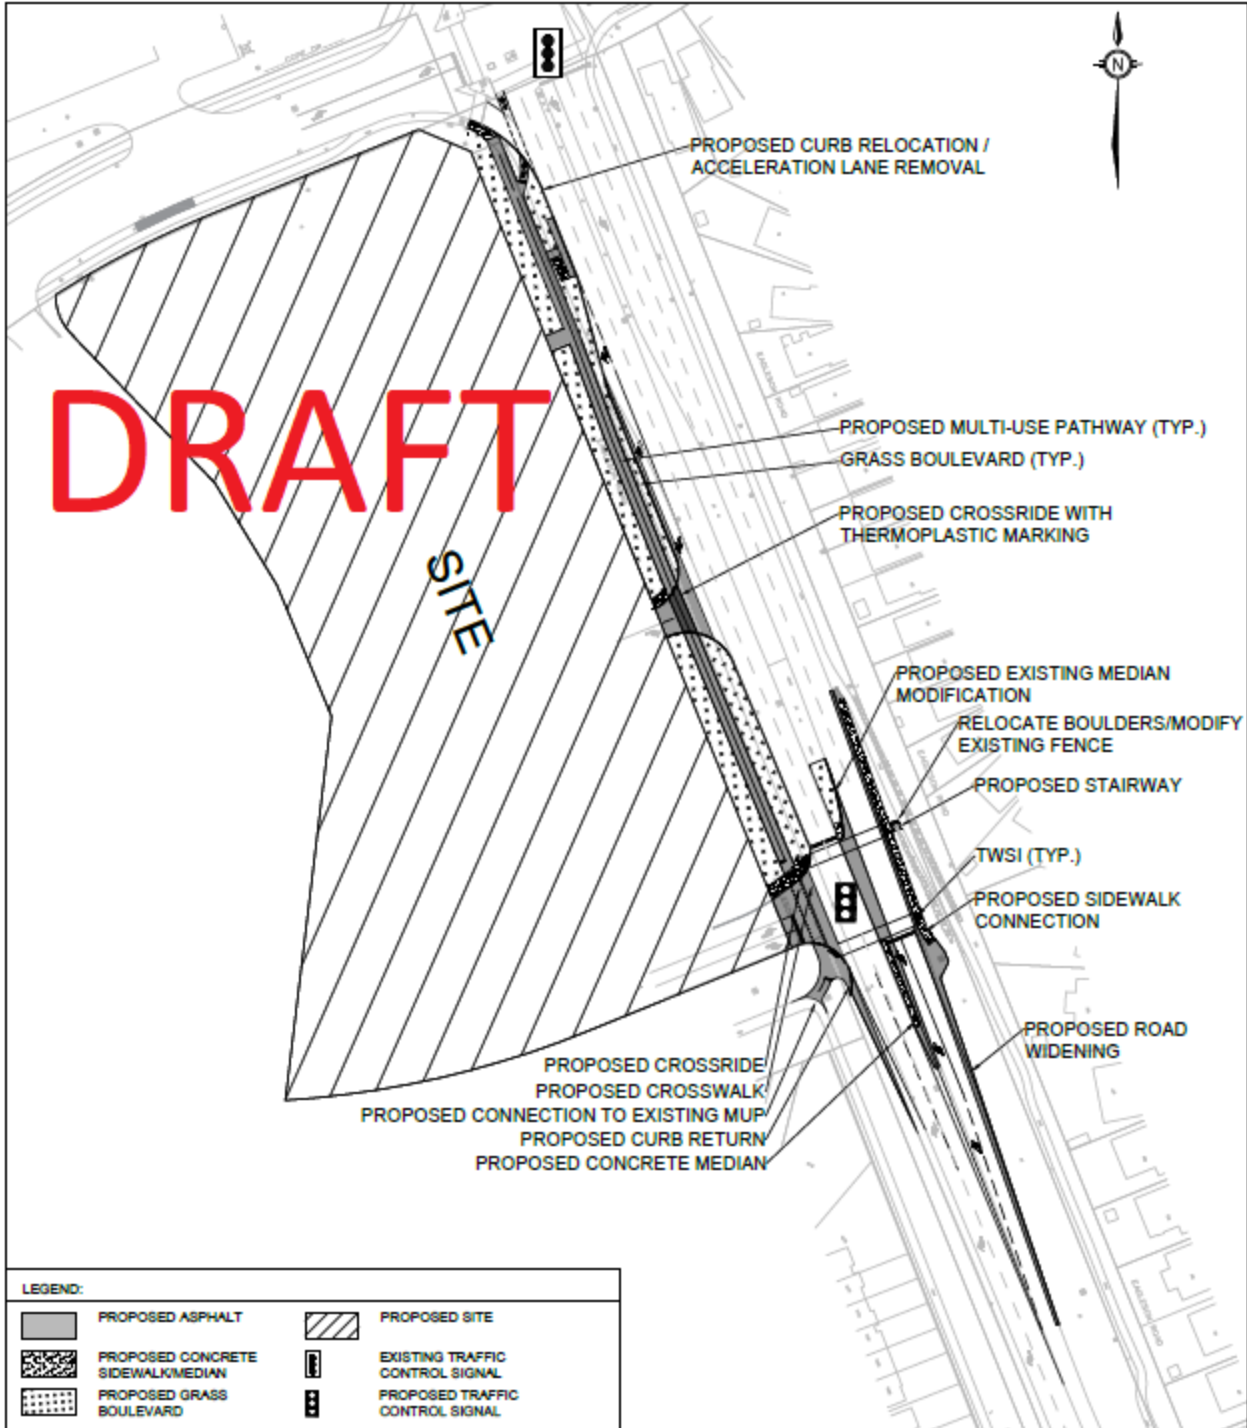

PROPOSED ROADWAY MODIFICATIONS

SOUTHWEST CORNER OF EAGLESON ROAD AT COPE DRIVE

Transportation Engineering Services Branch

Approved By: N. PAUDEL

Drawing No.:

Completed By: PARSONS

RMA-2018-TPD-###-B

Scale: N.T.S.

Date: MAY 2018